

REVISIONS:

KEY PLAN:


PROJECT TITLE:

CIB

3rd level

SHEET TITLE:

DRAWN:	
CHECKED BY:	
DATE:	6/28/11
WORK REQ. NO.	
MMS PROJ. NO.	
CAD FILE NAME:	
TRACING INDEX NO.	
CAMPUS:	BL
BLDG. NO.	578
SHEET:	

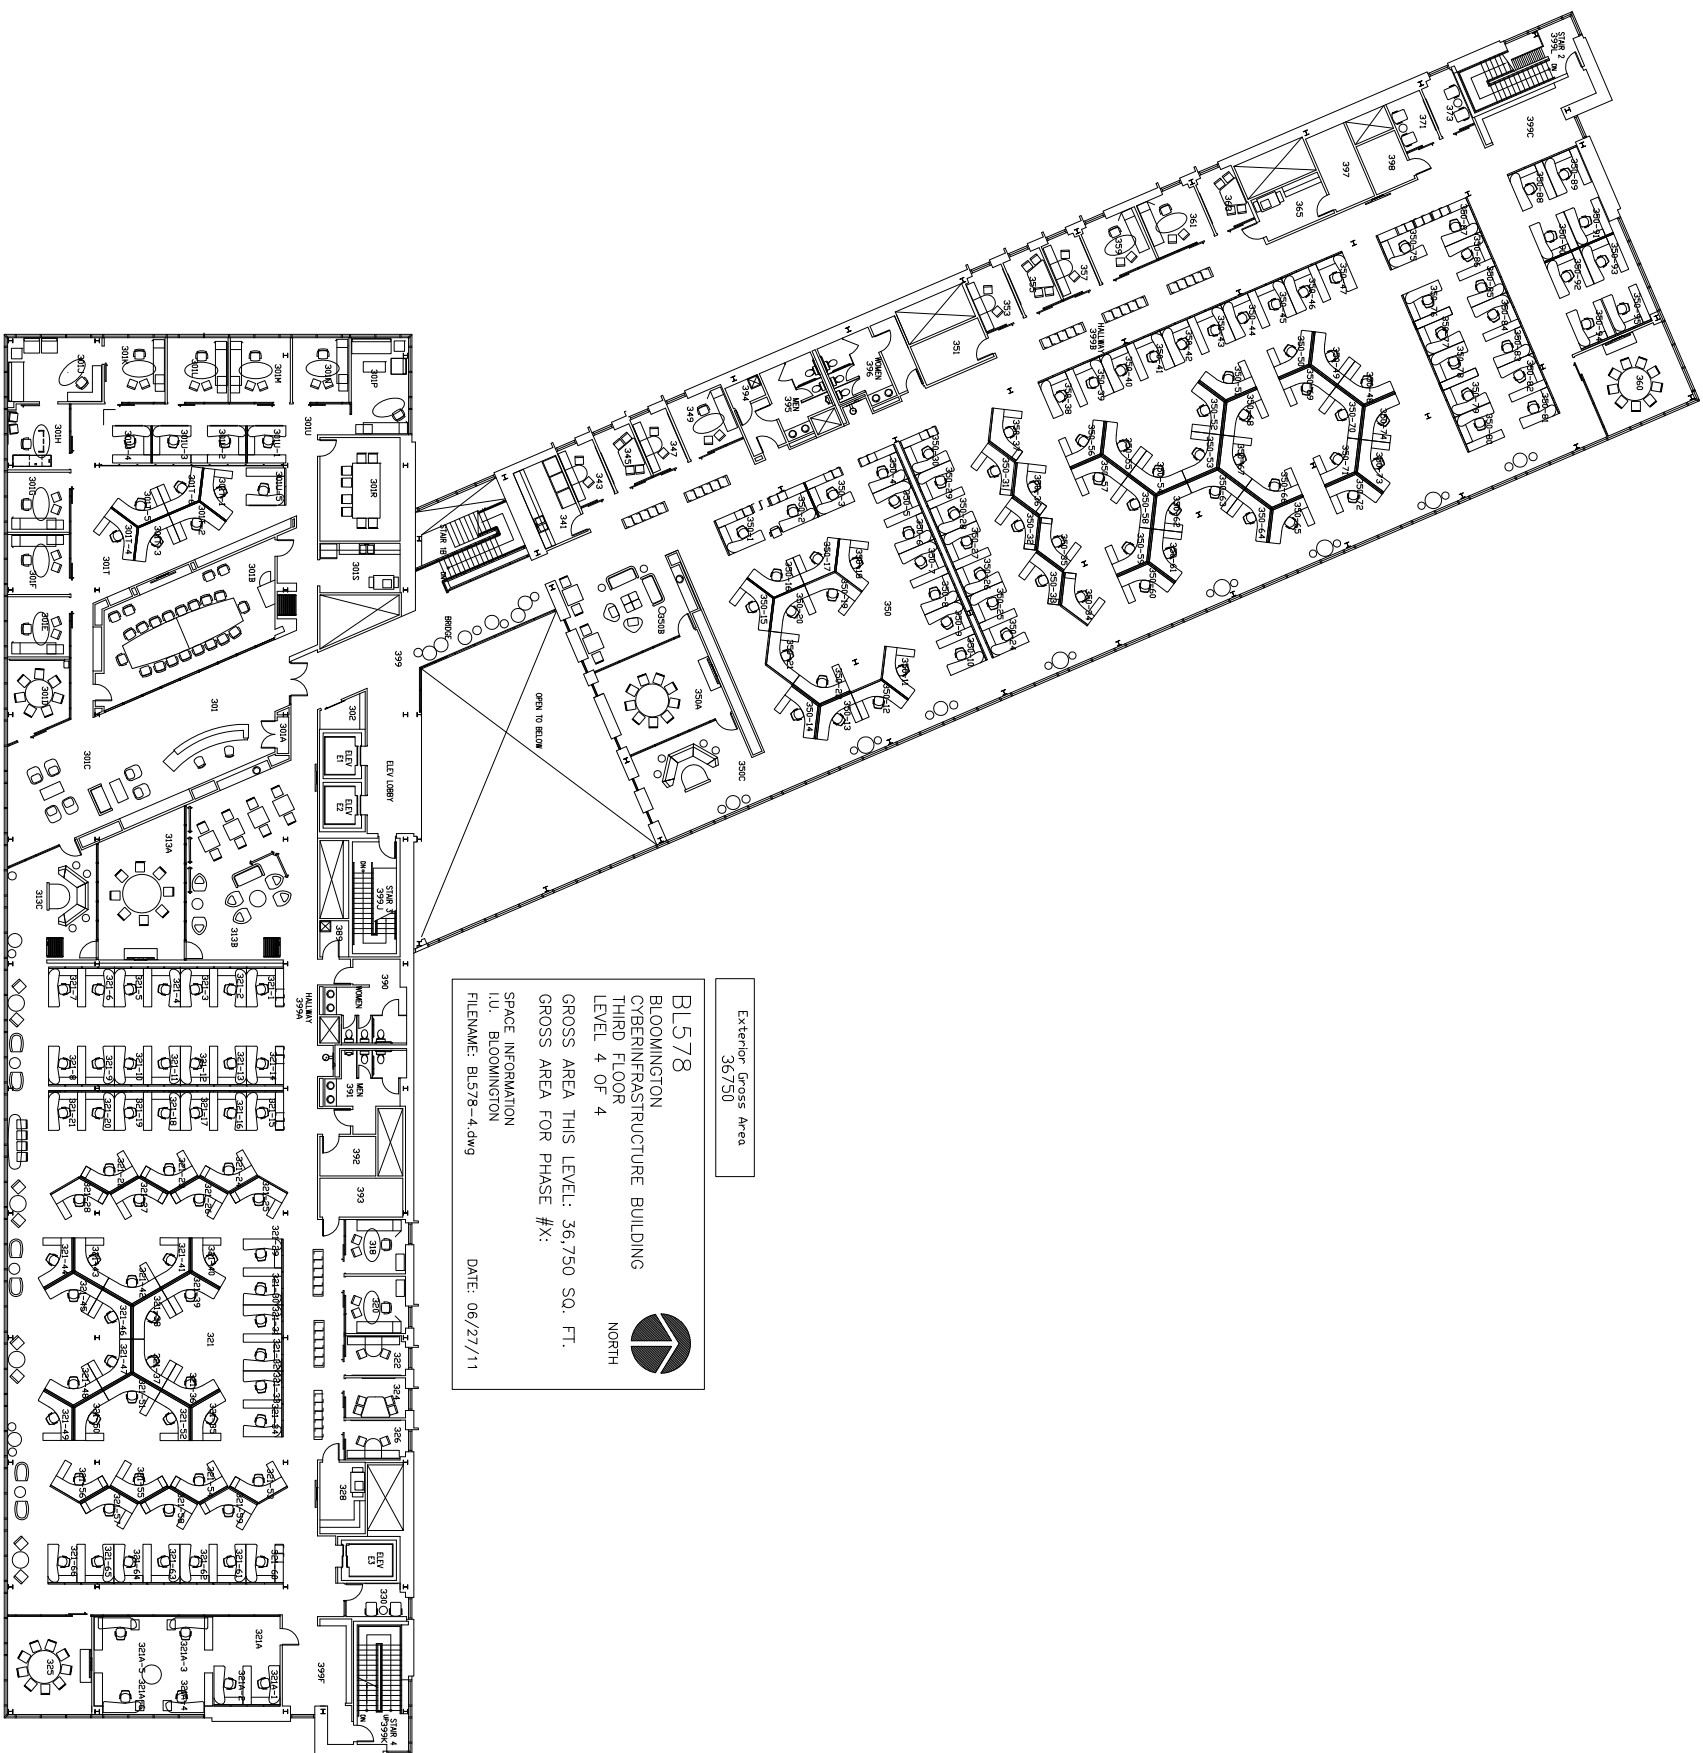

Exterior Gross Area
36,750

BL578
BLOOMINGTON
CYBERINFRASTRUCTURE BUILDING
THIRD FLOOR
LEVEL 4 OF 4
GROSS AREA THIS LEVEL: 36,750 SQ. FT.
GROSS AREA FOR PHASE #X:
SPACE INFORMATION
I.U.: BLOOMINGTON
FILENAME: BL578-4.dwg
DATE: 06/27/11



NORTH